


EXHIBIT "A-5"

DISTRICT PARCEL 5

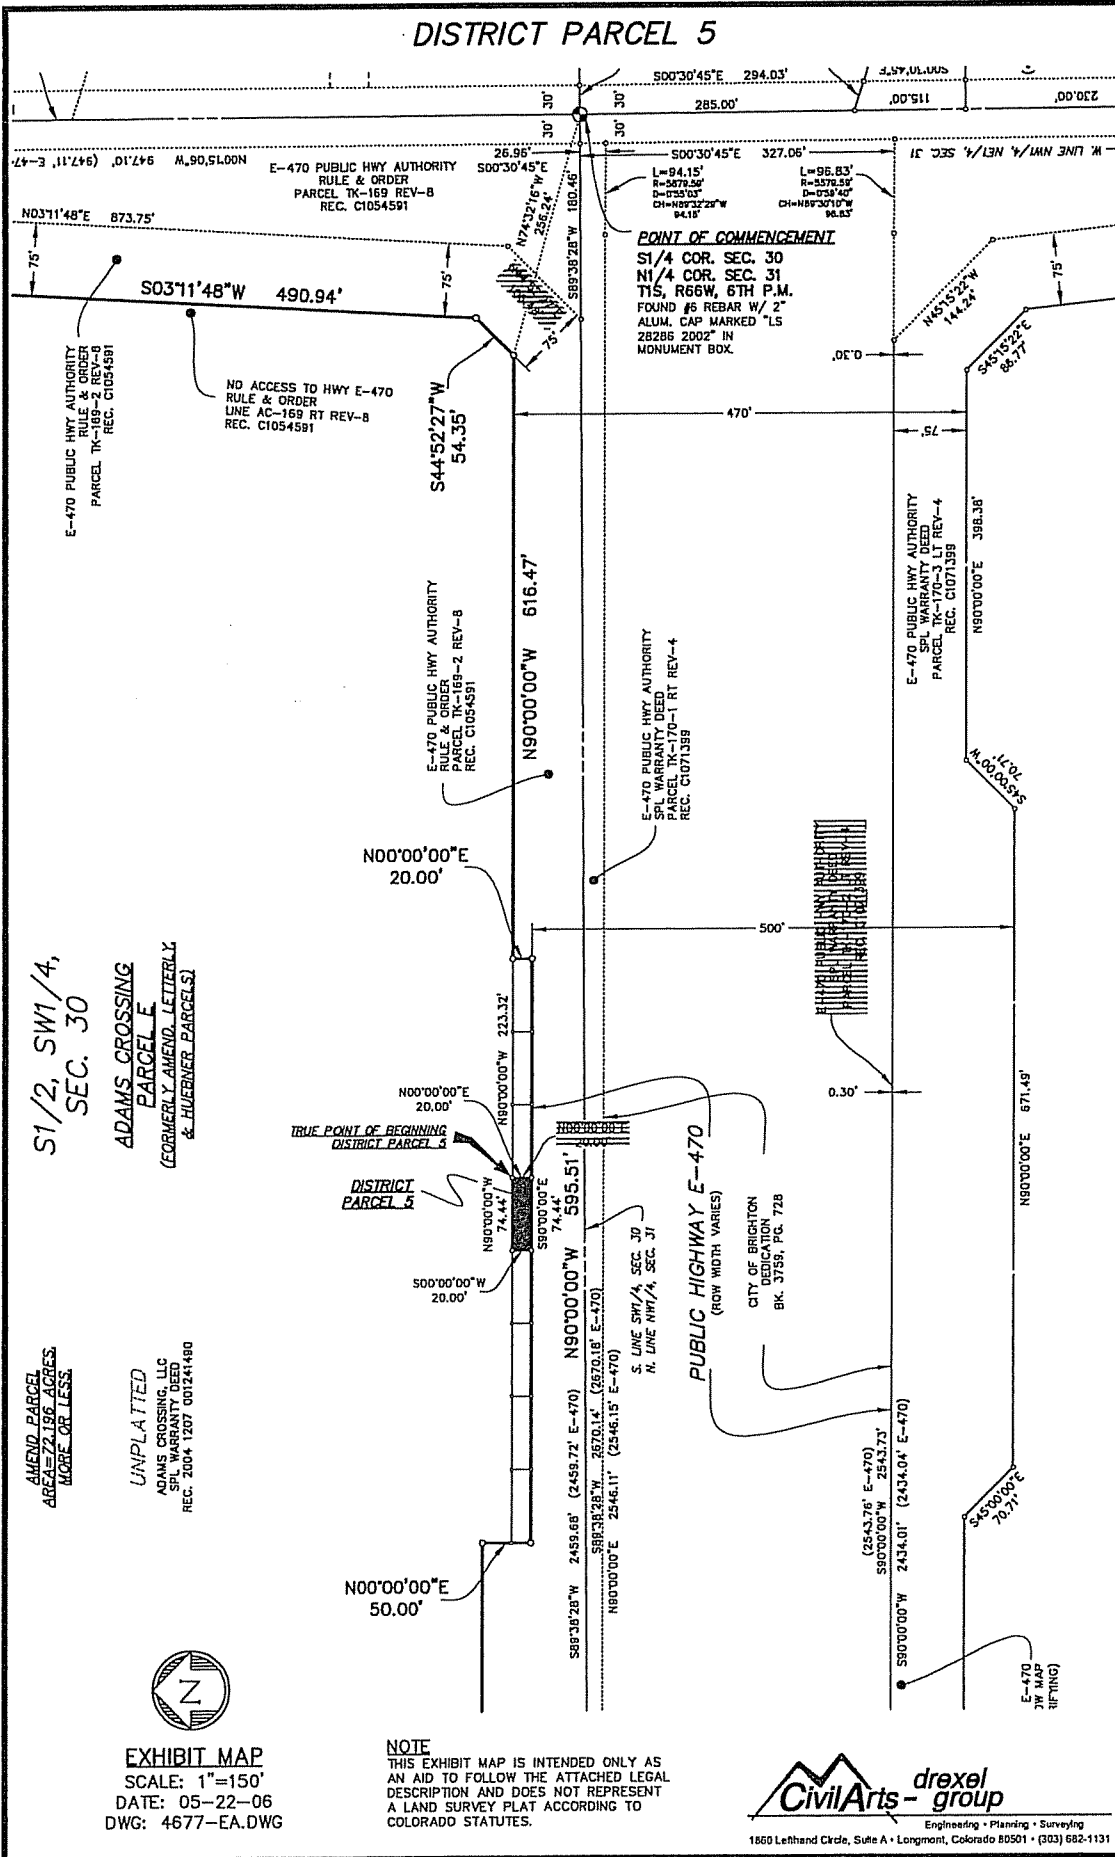

S1/2, SW1/4,  
SEC. 30  
ADAMS CROSSING  
PARCEL E  
(FORMERLY AMEND. LETTERLY  
& HUBNER PARCELS)

UNPLATTED  
ADAMS CROSSING, LLC  
2004-1207 001241480



EXHIBIT MAP  
SCALE: 1"=150'  
DATE: 05-22-06  
DWG: 4677-EA.DWG

NOTE  
THIS EXHIBIT MAP IS INTENDED ONLY AS  
AN AID TO FOLLOW THE ATTACHED LEGAL  
DESCRIPTION AND DOES NOT REPRESENT  
A LAND SURVEY PLAT ACCORDING TO  
COLORADO STATUTES.

**CivilArts - drexel group**  
Engineering • Planning • Surveying  
1860 Lethand Circle, Suite A • Longmont, Colorado 80501 • (303) 682-1131