


EXHIBIT "A-8"

DISTRICT PARCEL 8

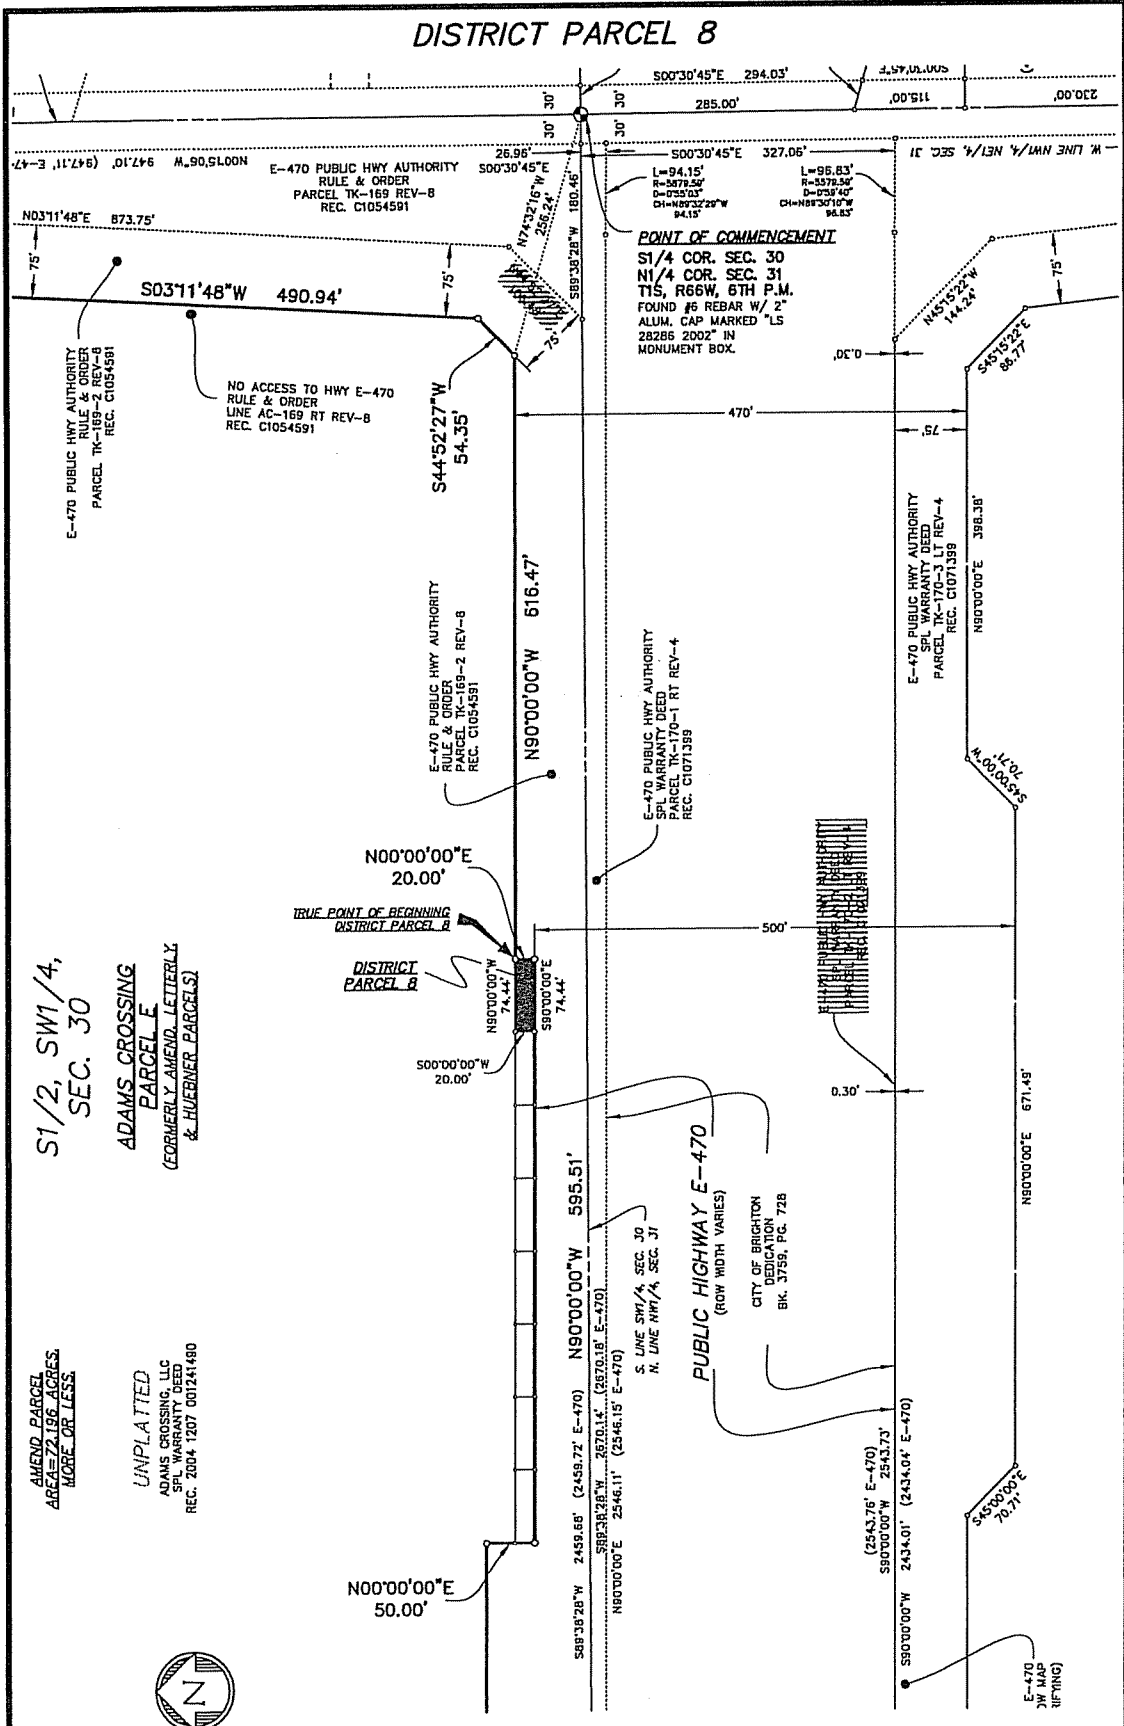

S1/2, SW1/4,
SEC. 30
ADAMS CROSSING
PARCEL E
(FORMERLY AMEND. LETTERS
& HUEBNER PARCELS)

AMEND PARCEL
AREAS 22.196 ACRES
MORE OR LESS
UNPLATTED
ADAMS CROSSING, LLC
SPL WARRANTY DEED
REC. 2004 1207 001241480



EXHIBIT MAP
SCALE: 1"=150'
DATE: 05-22-06
DWG: 4677-EA.DWG

NOTE
THIS EXHIBIT MAP IS INTENDED ONLY AS
AN AID TO FOLLOW THE ATTACHED LEGAL
DESCRIPTION AND DOES NOT REPRESENT
A LAND SURVEY PLAT ACCORDING TO
COLORADO STATUTES.

CivilArts - drexel - group
Engineering • Planning • Surveying
1860 Lehigh Ckde, Suite A • Longmont, Colorado 80501 • (303) 682-1131